




East Wall Acoustic Treatment

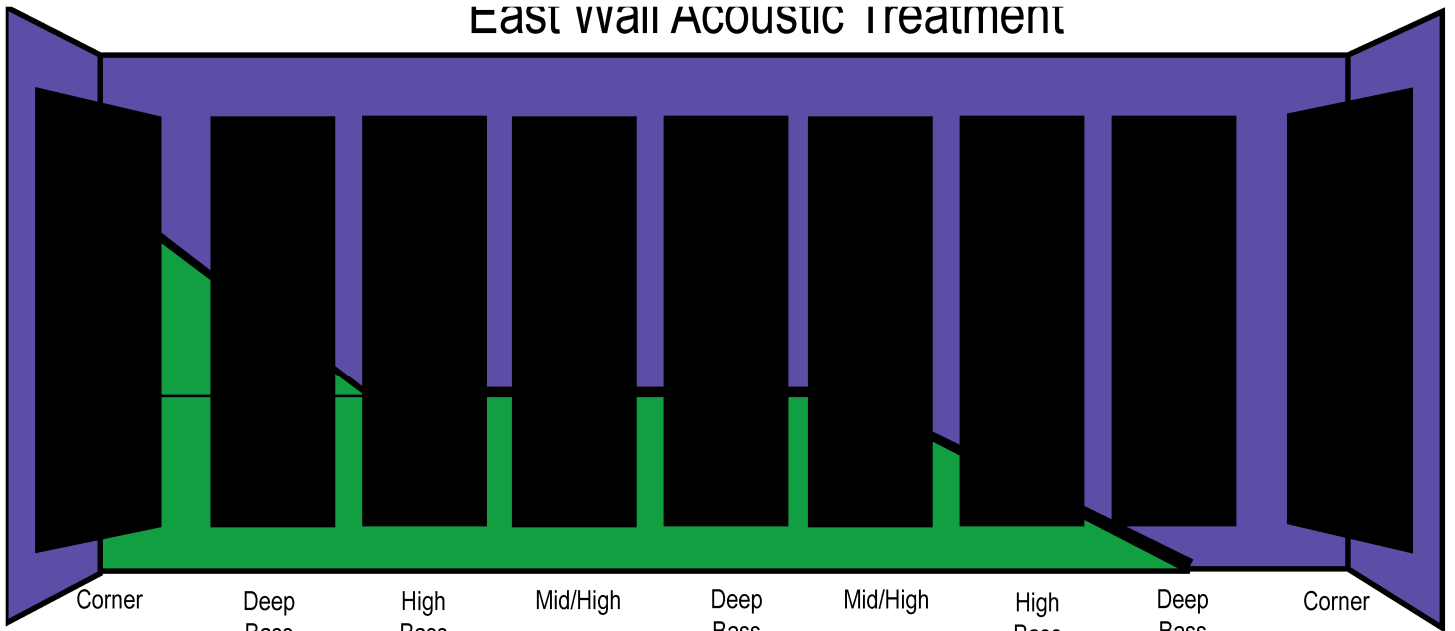


Deep Bass x 3

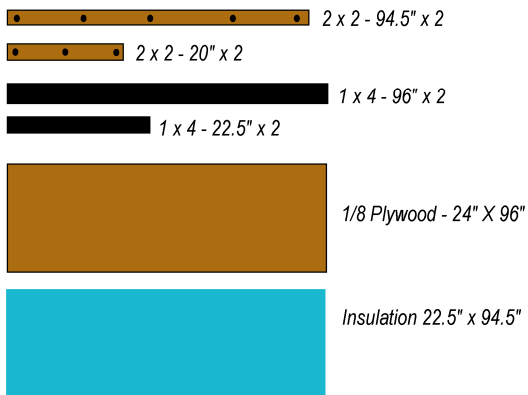


Mid/High x 2

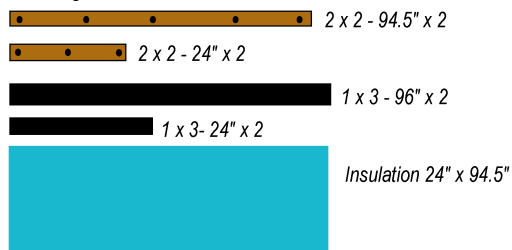

High Bass x 2

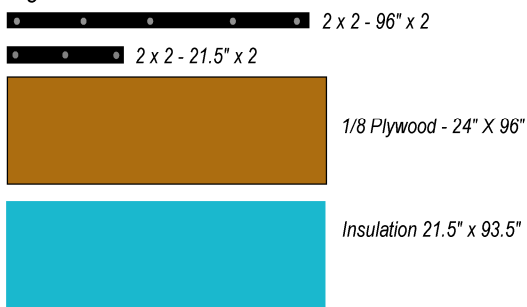


Deep Bass, High Bass and Mid/High Absorbers after Ethan Winer's Design. Corner after F. Everest's design.

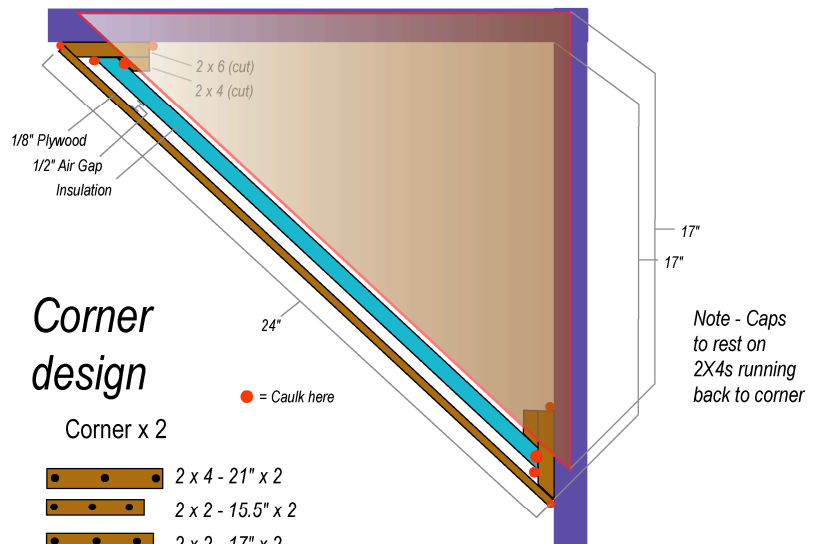

Corner design

Corner x 2

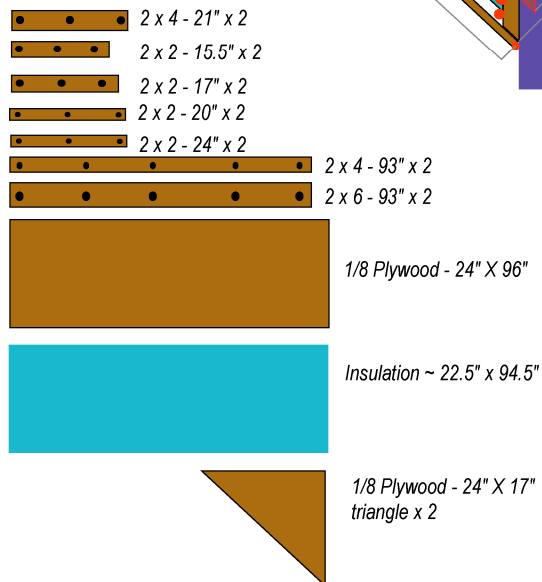

Drywall Anchors - Approx 175

Caulk - 6 tubes

Also - Black Fabric and Wood Trim for finishing (to be added later); lots of drywall screws.

Note: sizes not to scale.